
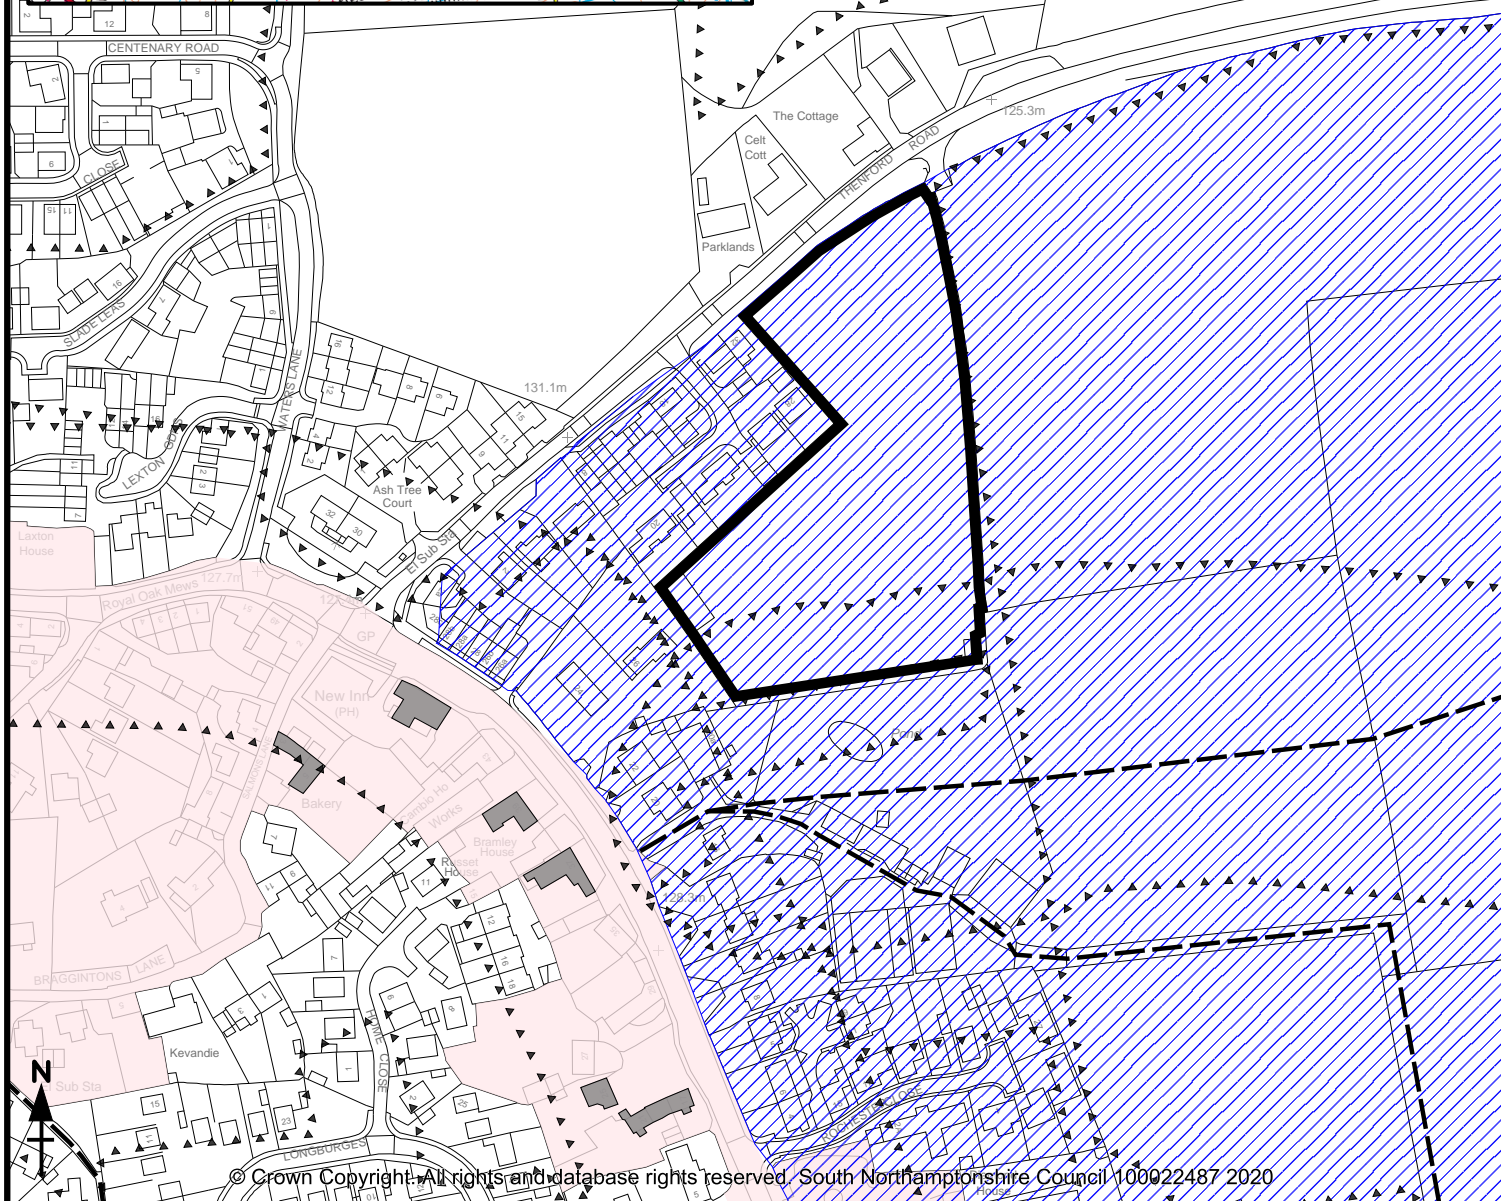


Application Number: S/2020/0183/MAF

Parish: Middleton Cheney CP

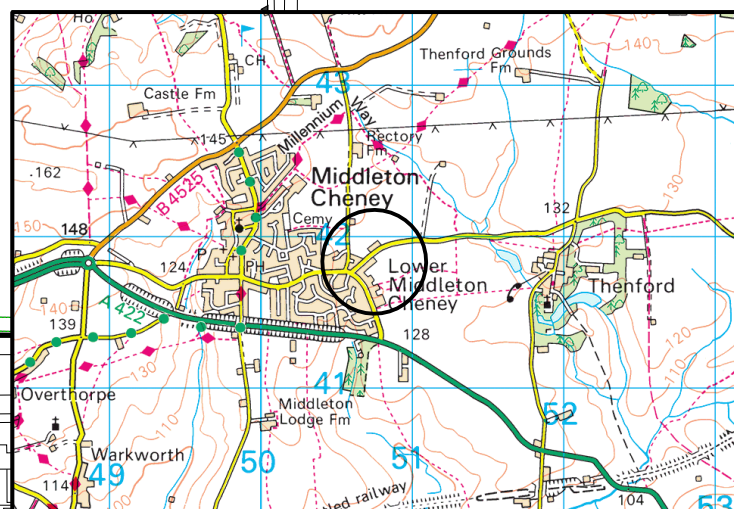

© Crown Copyright. All rights and database rights reserved. South Northamptonshire Council 100022487 2020

Town/Village: Middleton Cheney

Site

Listed Buildings

Site Area: 1.1340 Ha

Conservation Area

Special Landscape Area

Grid Location: SP 50758 41821

Public Right of Way

Map Scale: 1:2500

Site of Archaeological Asset