
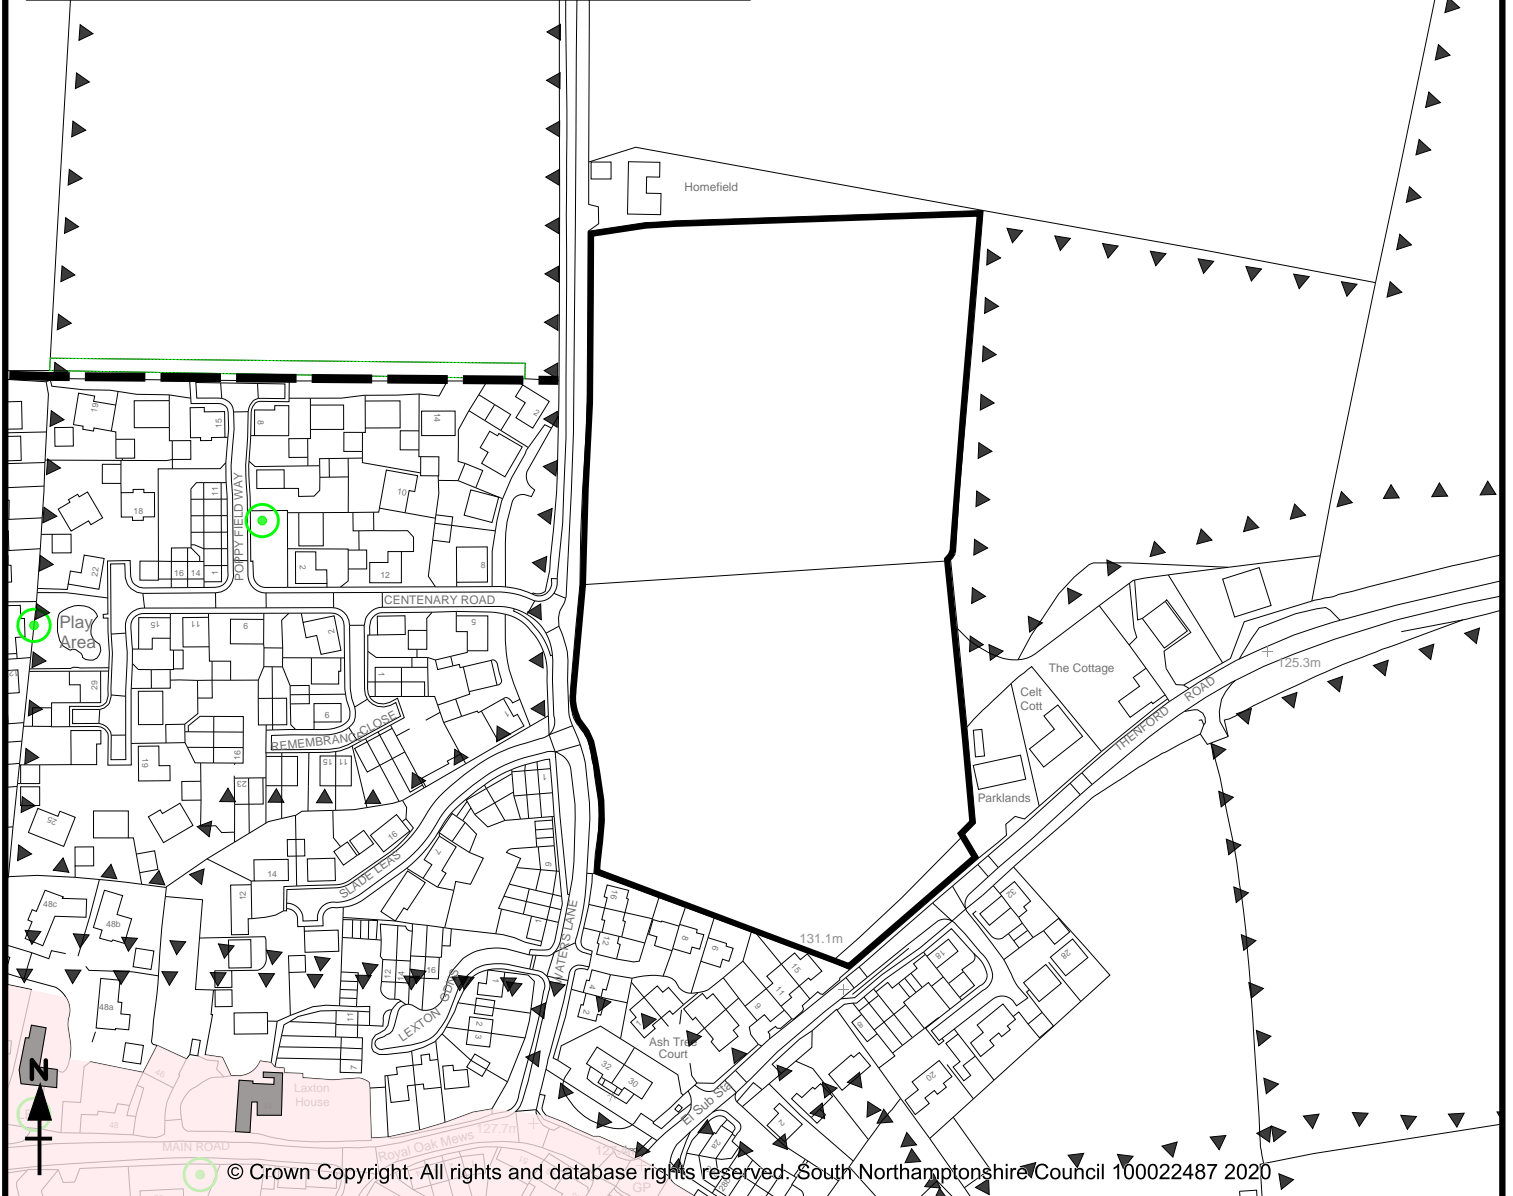


Application Number: S/2020/0441/MAO

Parish: Middleton Cheney CP

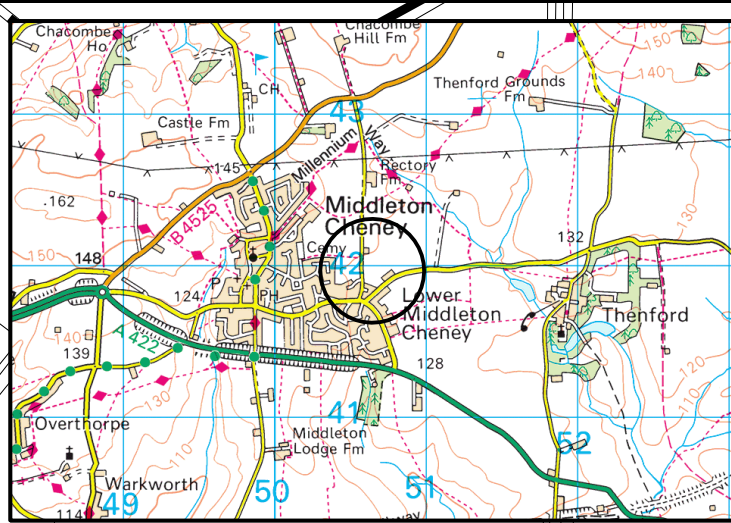

© Crown Copyright. All rights and database rights reserved. South Northamptonshire Council 100022487 2020

Town/Village: Middleton Cheney

Site

Site Area: 2.9272 Ha

Conservation Area

Listed Building

Grid Location: SP5064141974

Public Right of Way

Tree Preservation Order - Single

Map Scale: 1:2500

Site of Archaeological Asset

Tree Preservation Order - Group